



אנחנו


- בונים את המודלים אדריכלות, קונסטרוקציה ומערכות ע"פ תוכניותכם.
- בונים את משפחת רויט (REVIT FAMILIES) כל מורכבות ע"פ שרטוטכם.
- עושים בדיקות התנגשויות בין המודלים מערכות ומודלים אדריכלות וקונסטרוקציה עם הוצאת דוח מ-NAVISWORKS.
- בונים כל המערכות לבנייה: אינסטלציה, מיזוג אוויר, ספרינקלרים, חשמל ותקשורת, תשתיות חוץ.
- עובדים ברמה אחרת כולל: תליות ותמיכות, כתבים כמות, חישובי הידראולי, דו"ח התנגשויות, תוכניות פתחים.
- משתמשים לעבודה רק חומר(צינורות, תעלות, מפוחים, משאבות, אביזרים) מהספקים שנתתם (LOD 400).
- בונים מודלים לאחזקה (LOD 500) הכוללים: כריכה לקואורדינטות (GIS), מועדי בנייה ותחזוקה, צור קשר עם ספקים וכו'.
- בונים מודלים קונסטרוקציה בטון כל מורכבות כולל ברזל ע"פ תוכניותכם.
- יוצרים סקריפטים ל-DYNAMO לצרכים שלכם: עבודה עם גיאומטריה ב-REVIT, עם כתב כמויות ב-REVIT וכו'.


דוגמאות לעבודותינו בעמודים הבאים

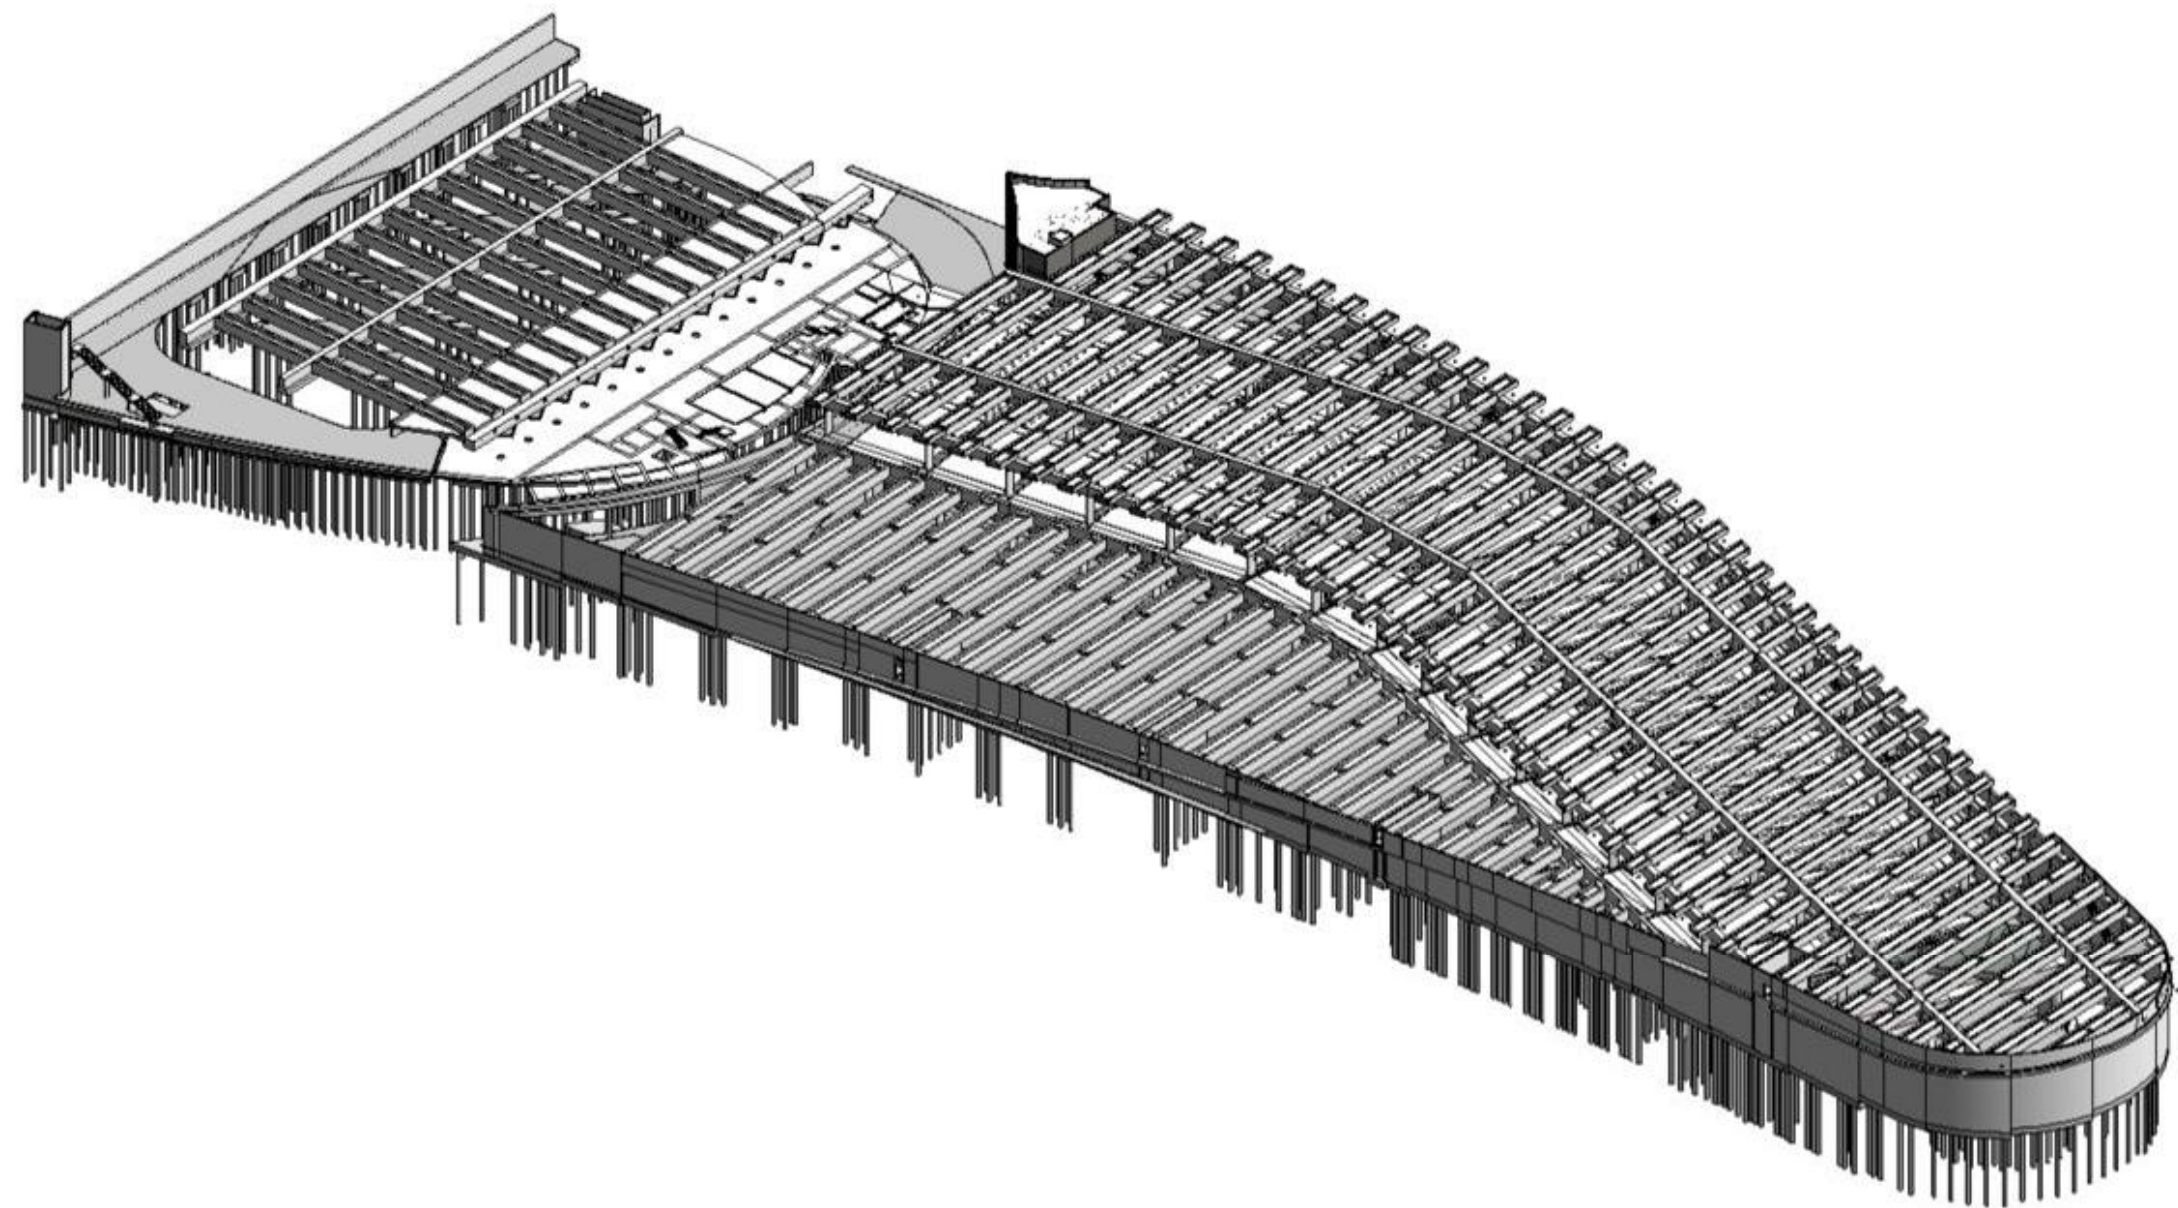




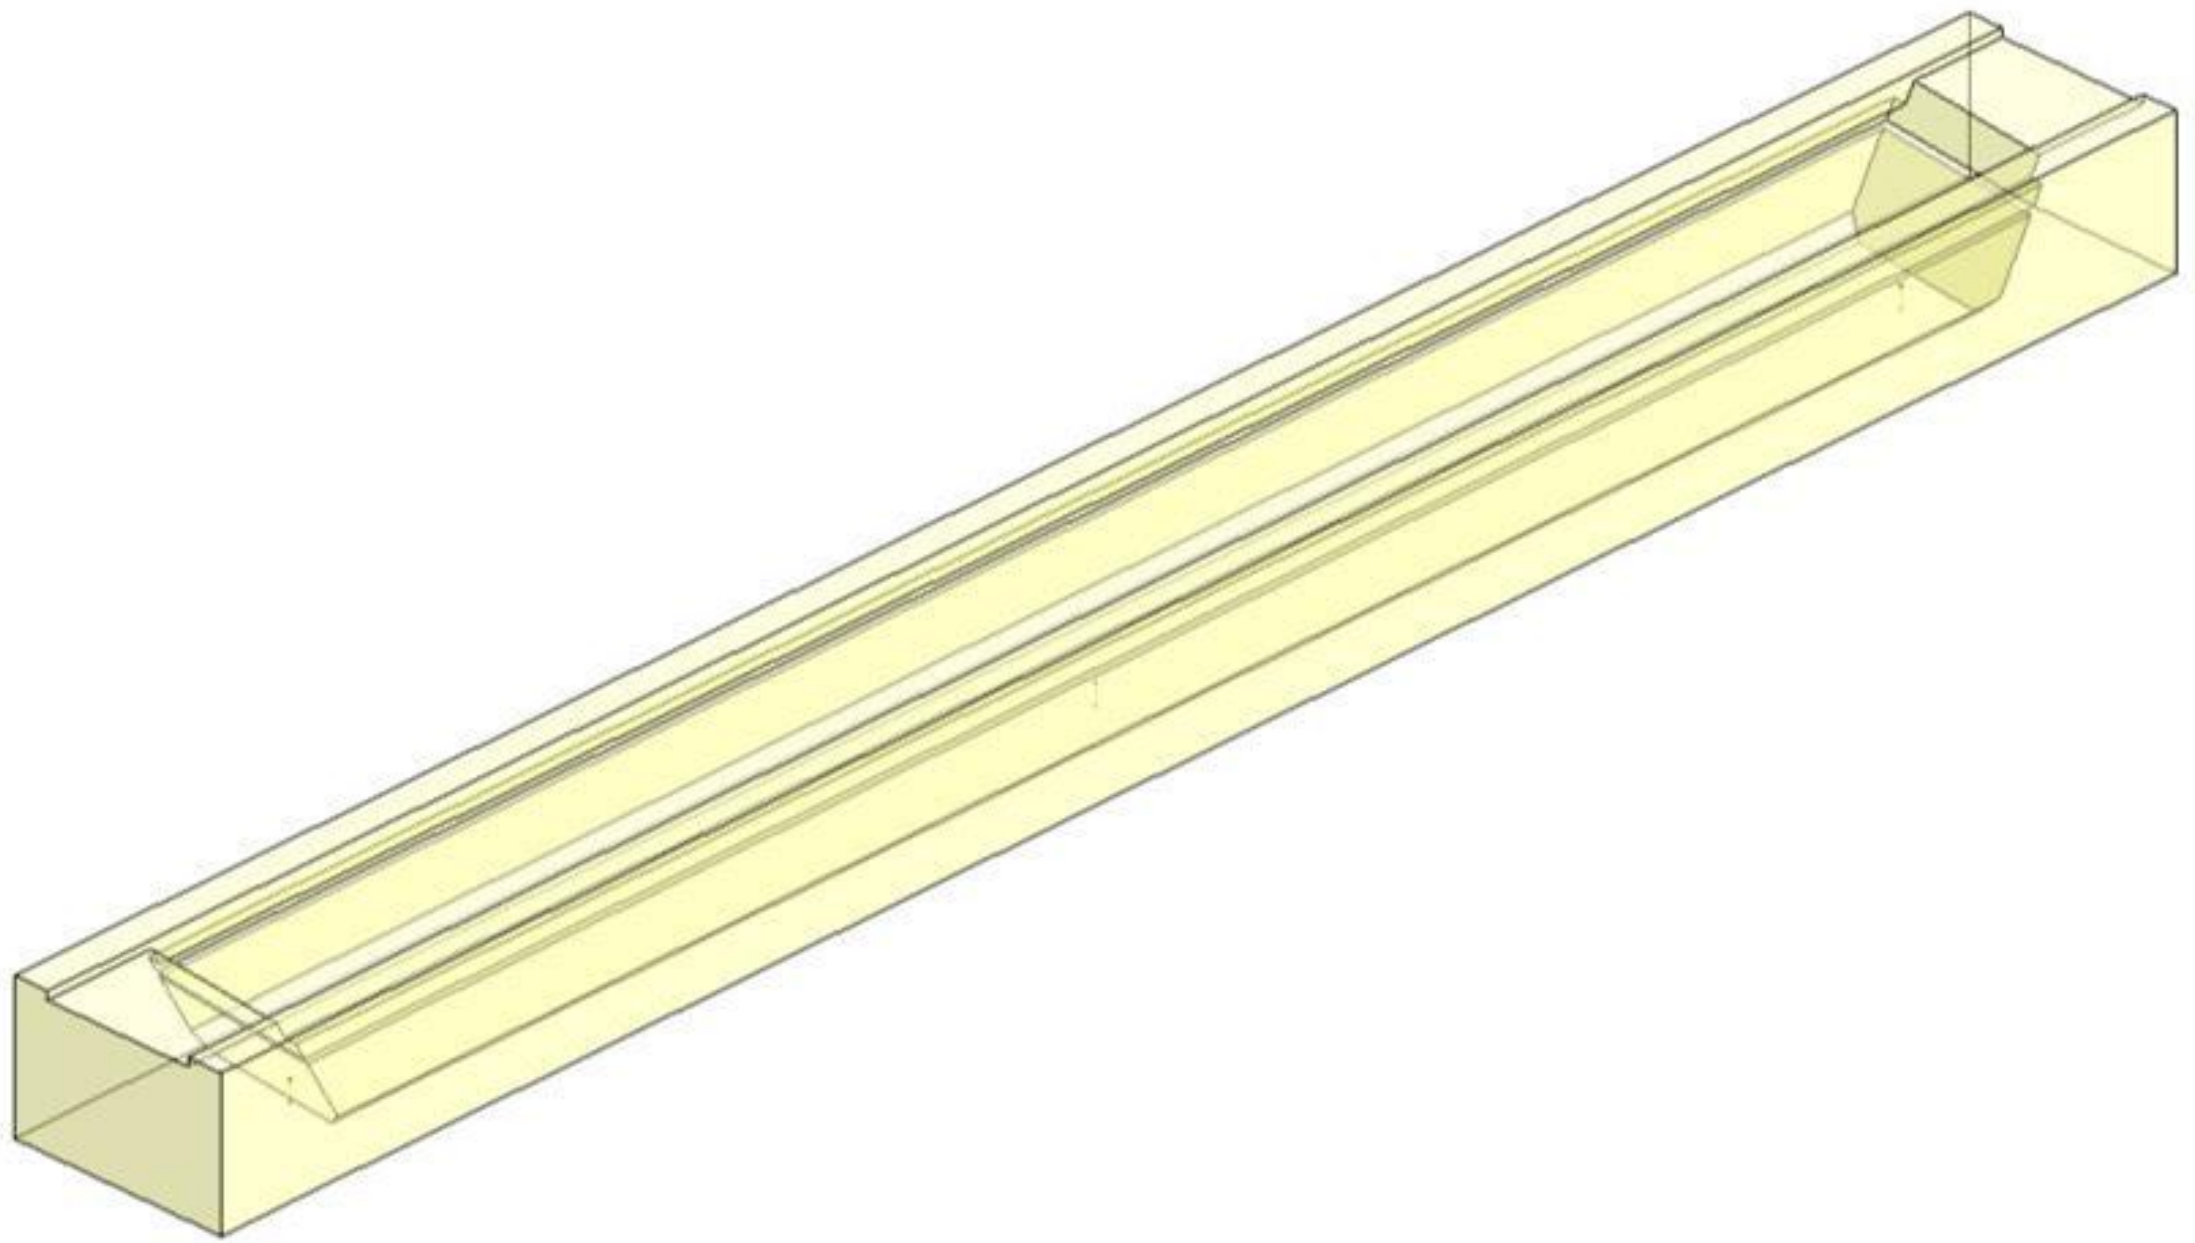

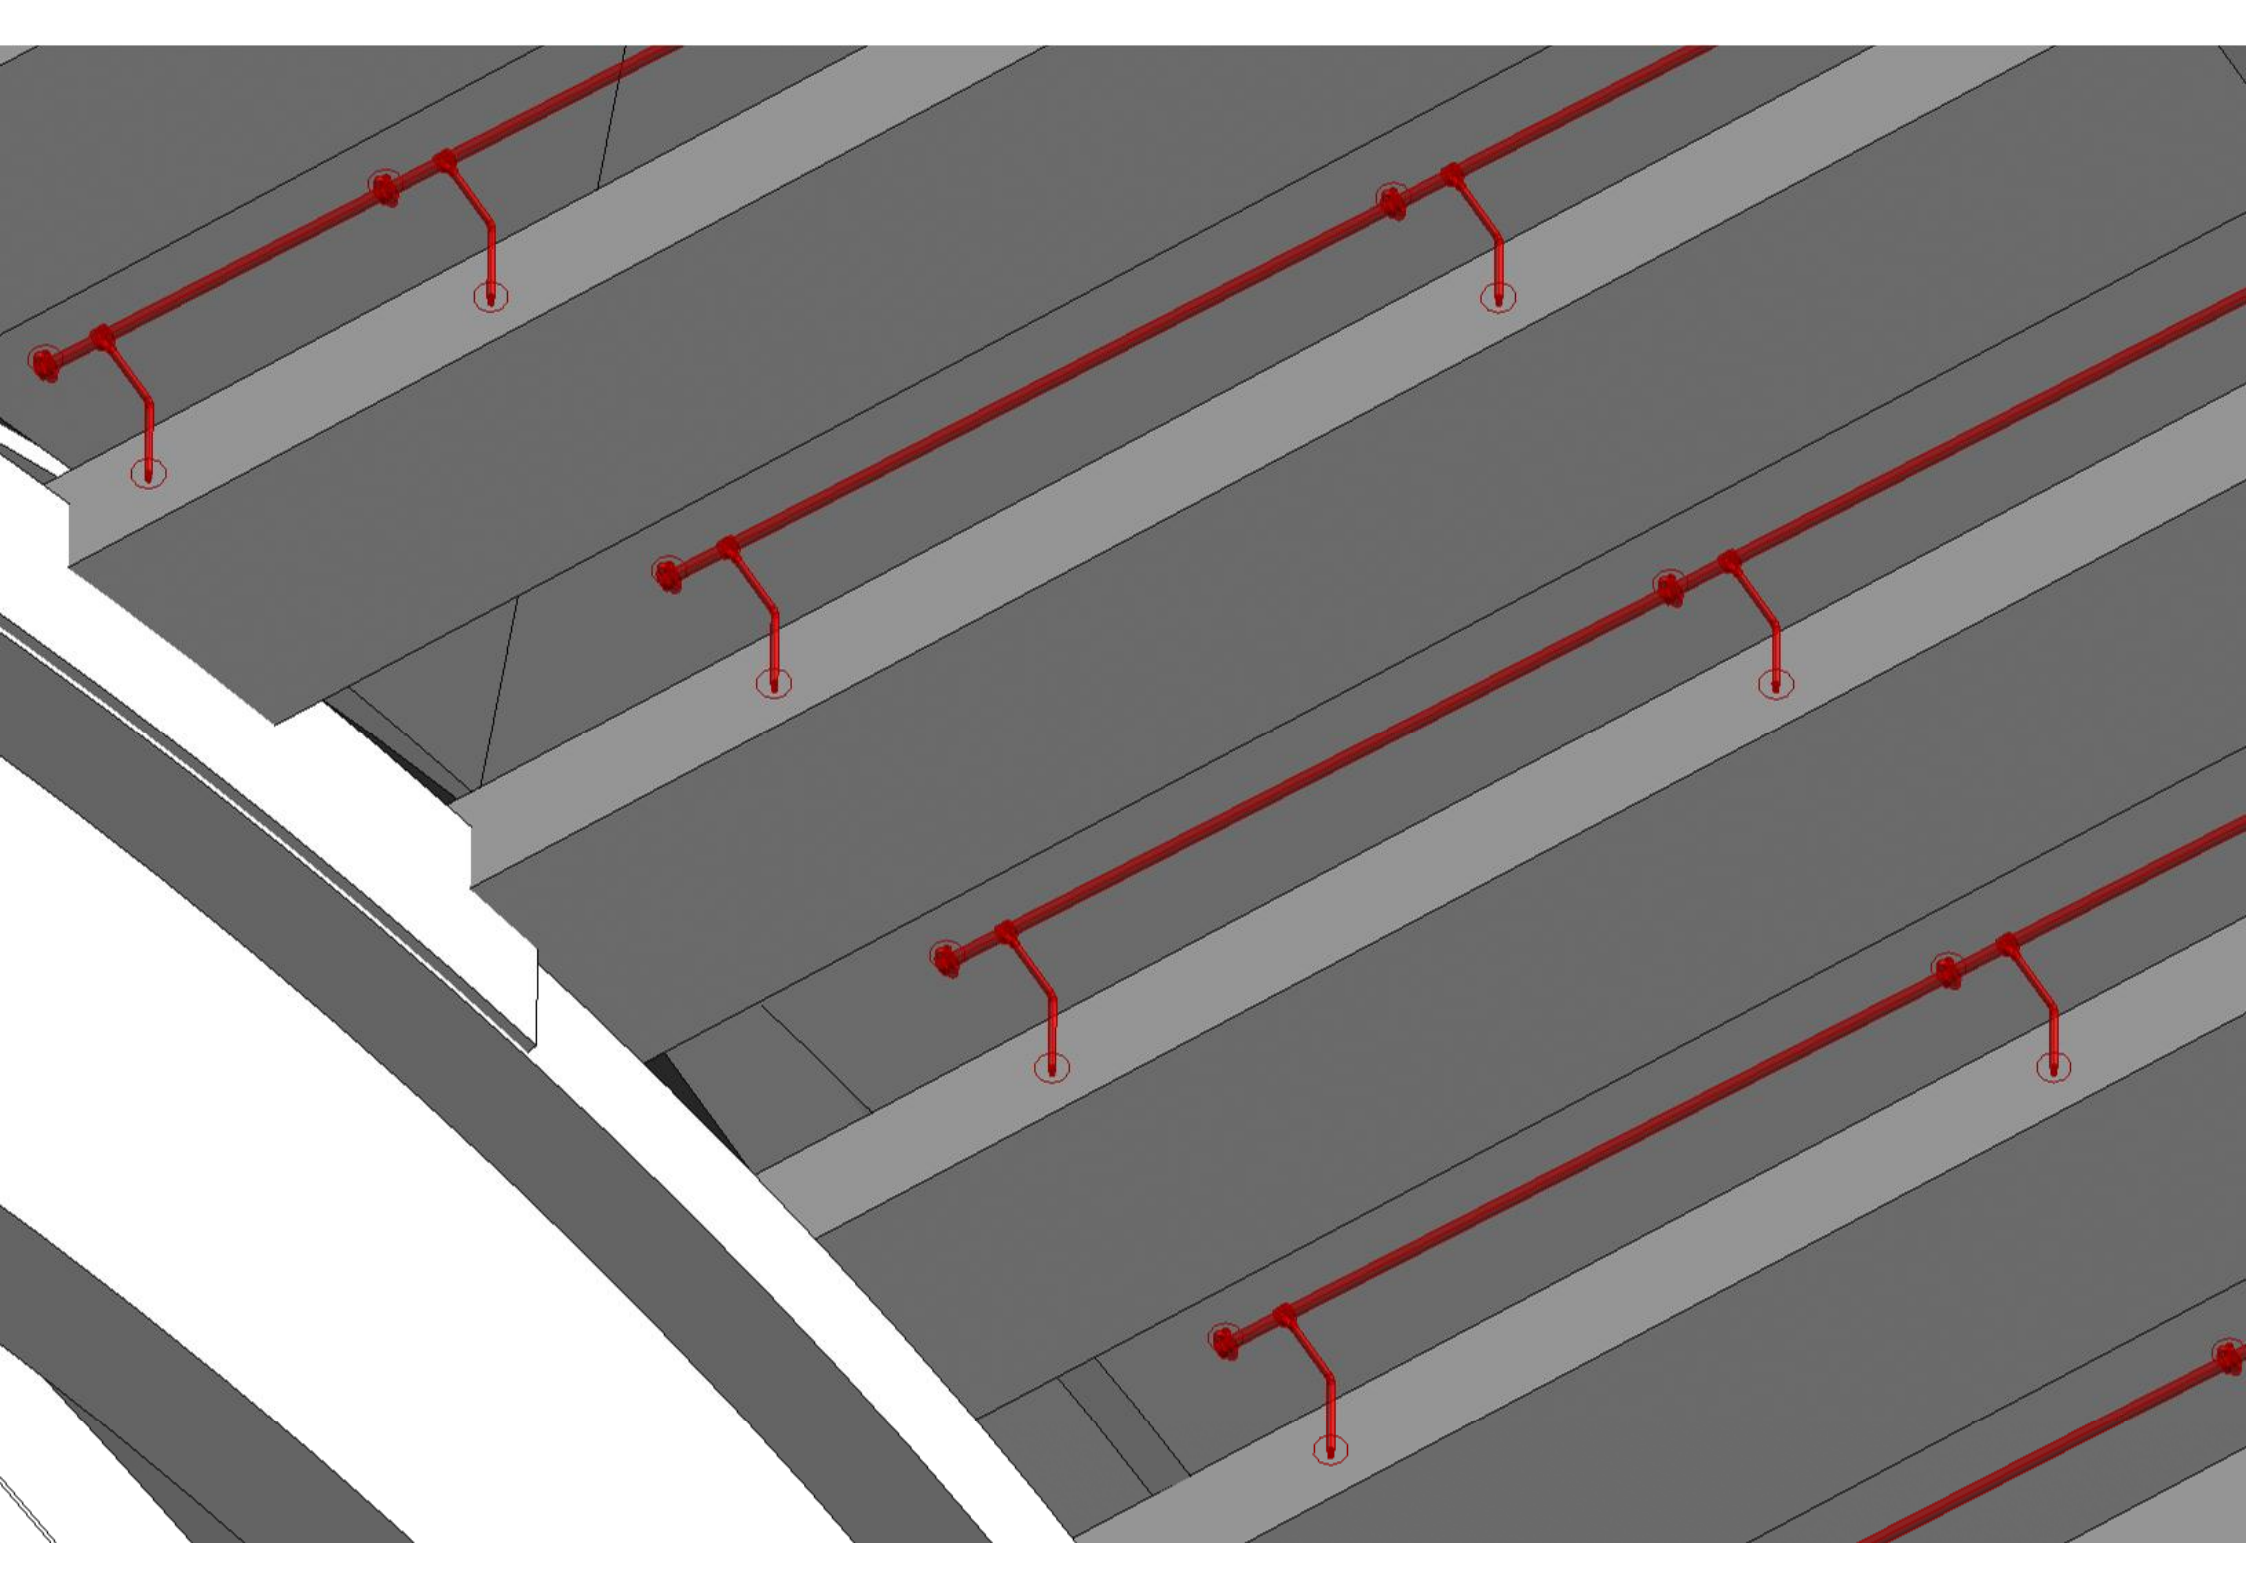

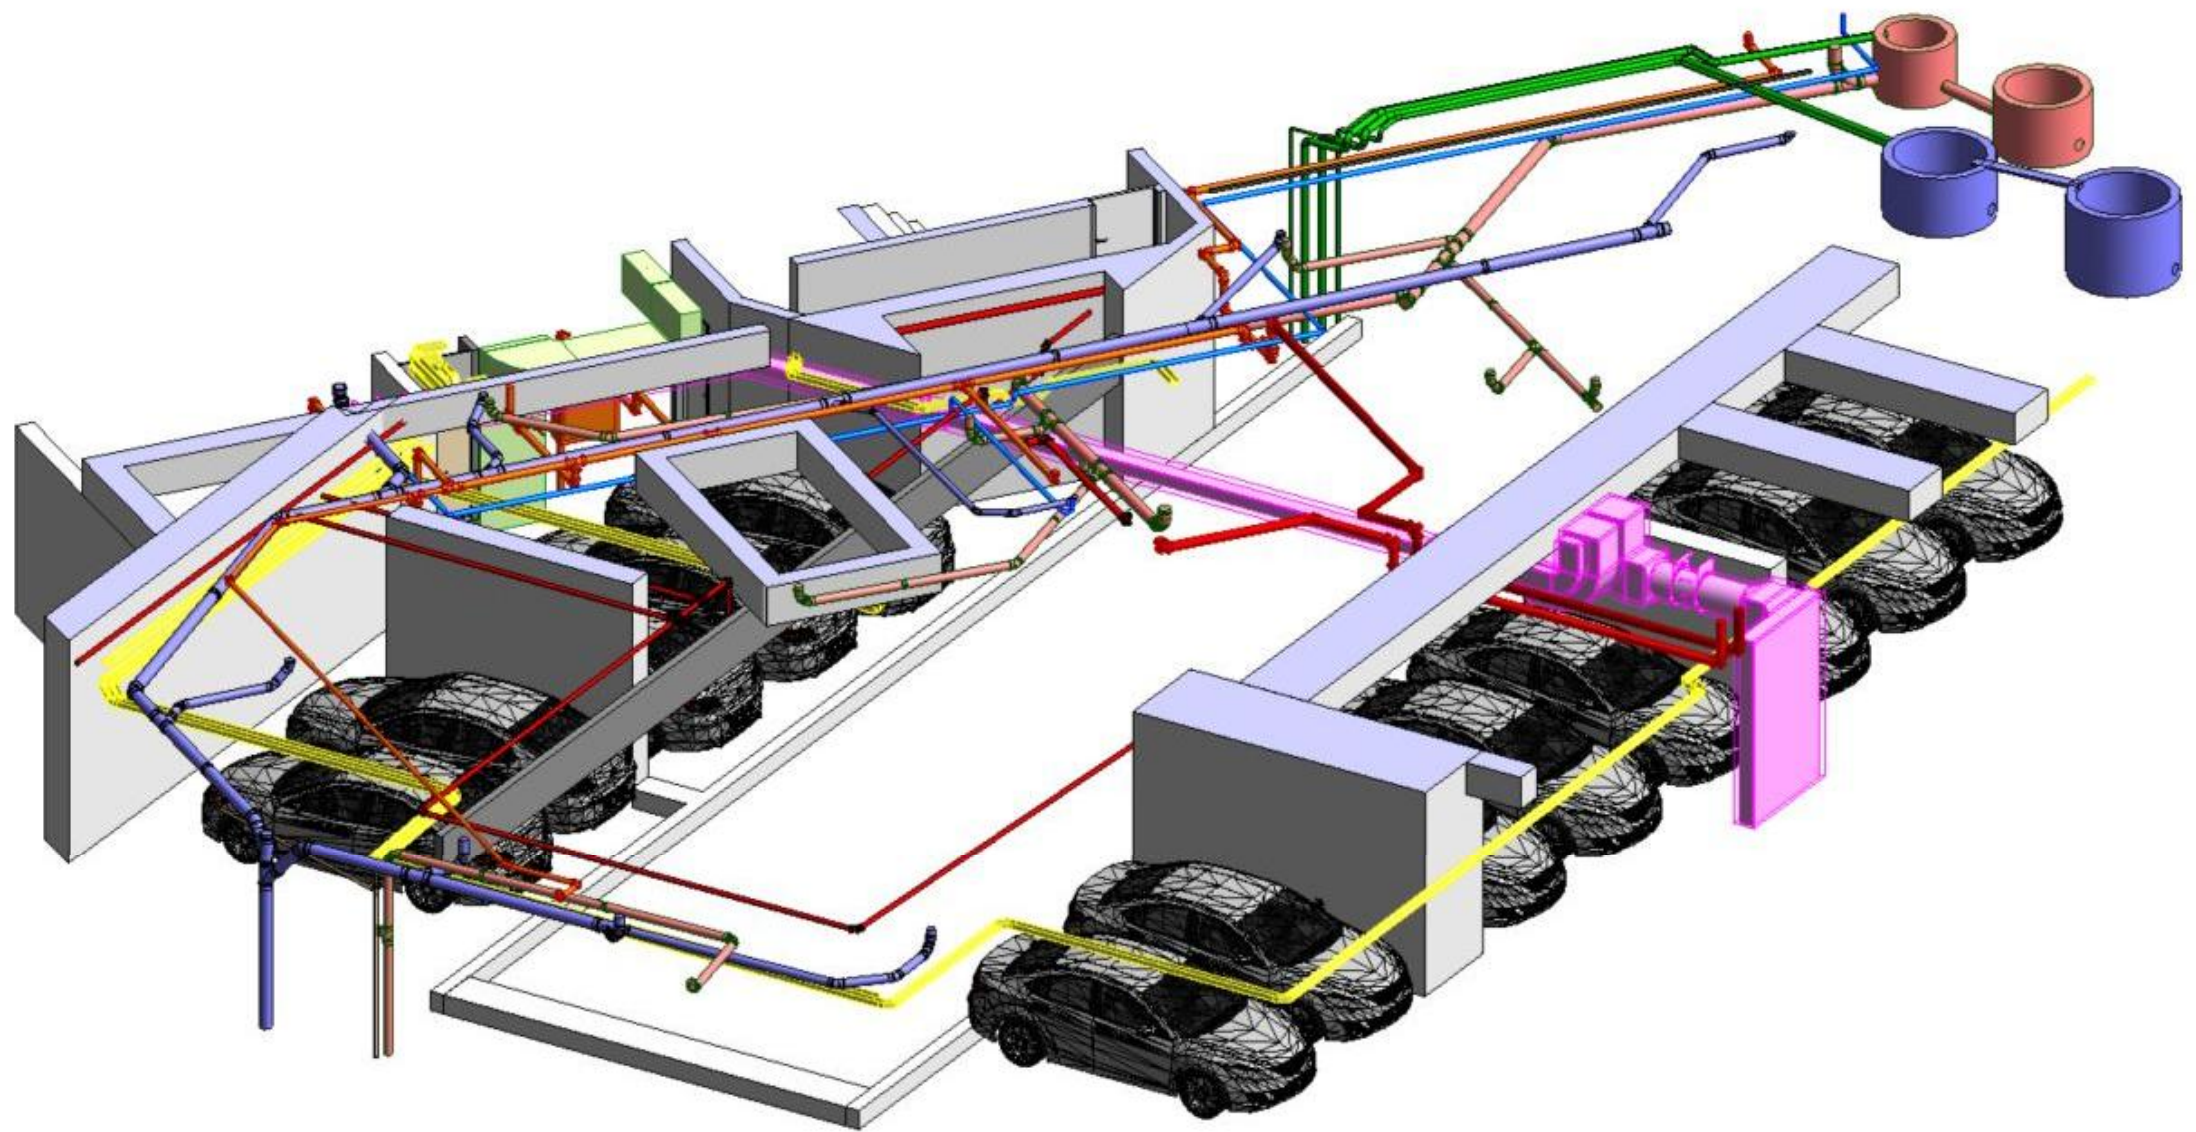

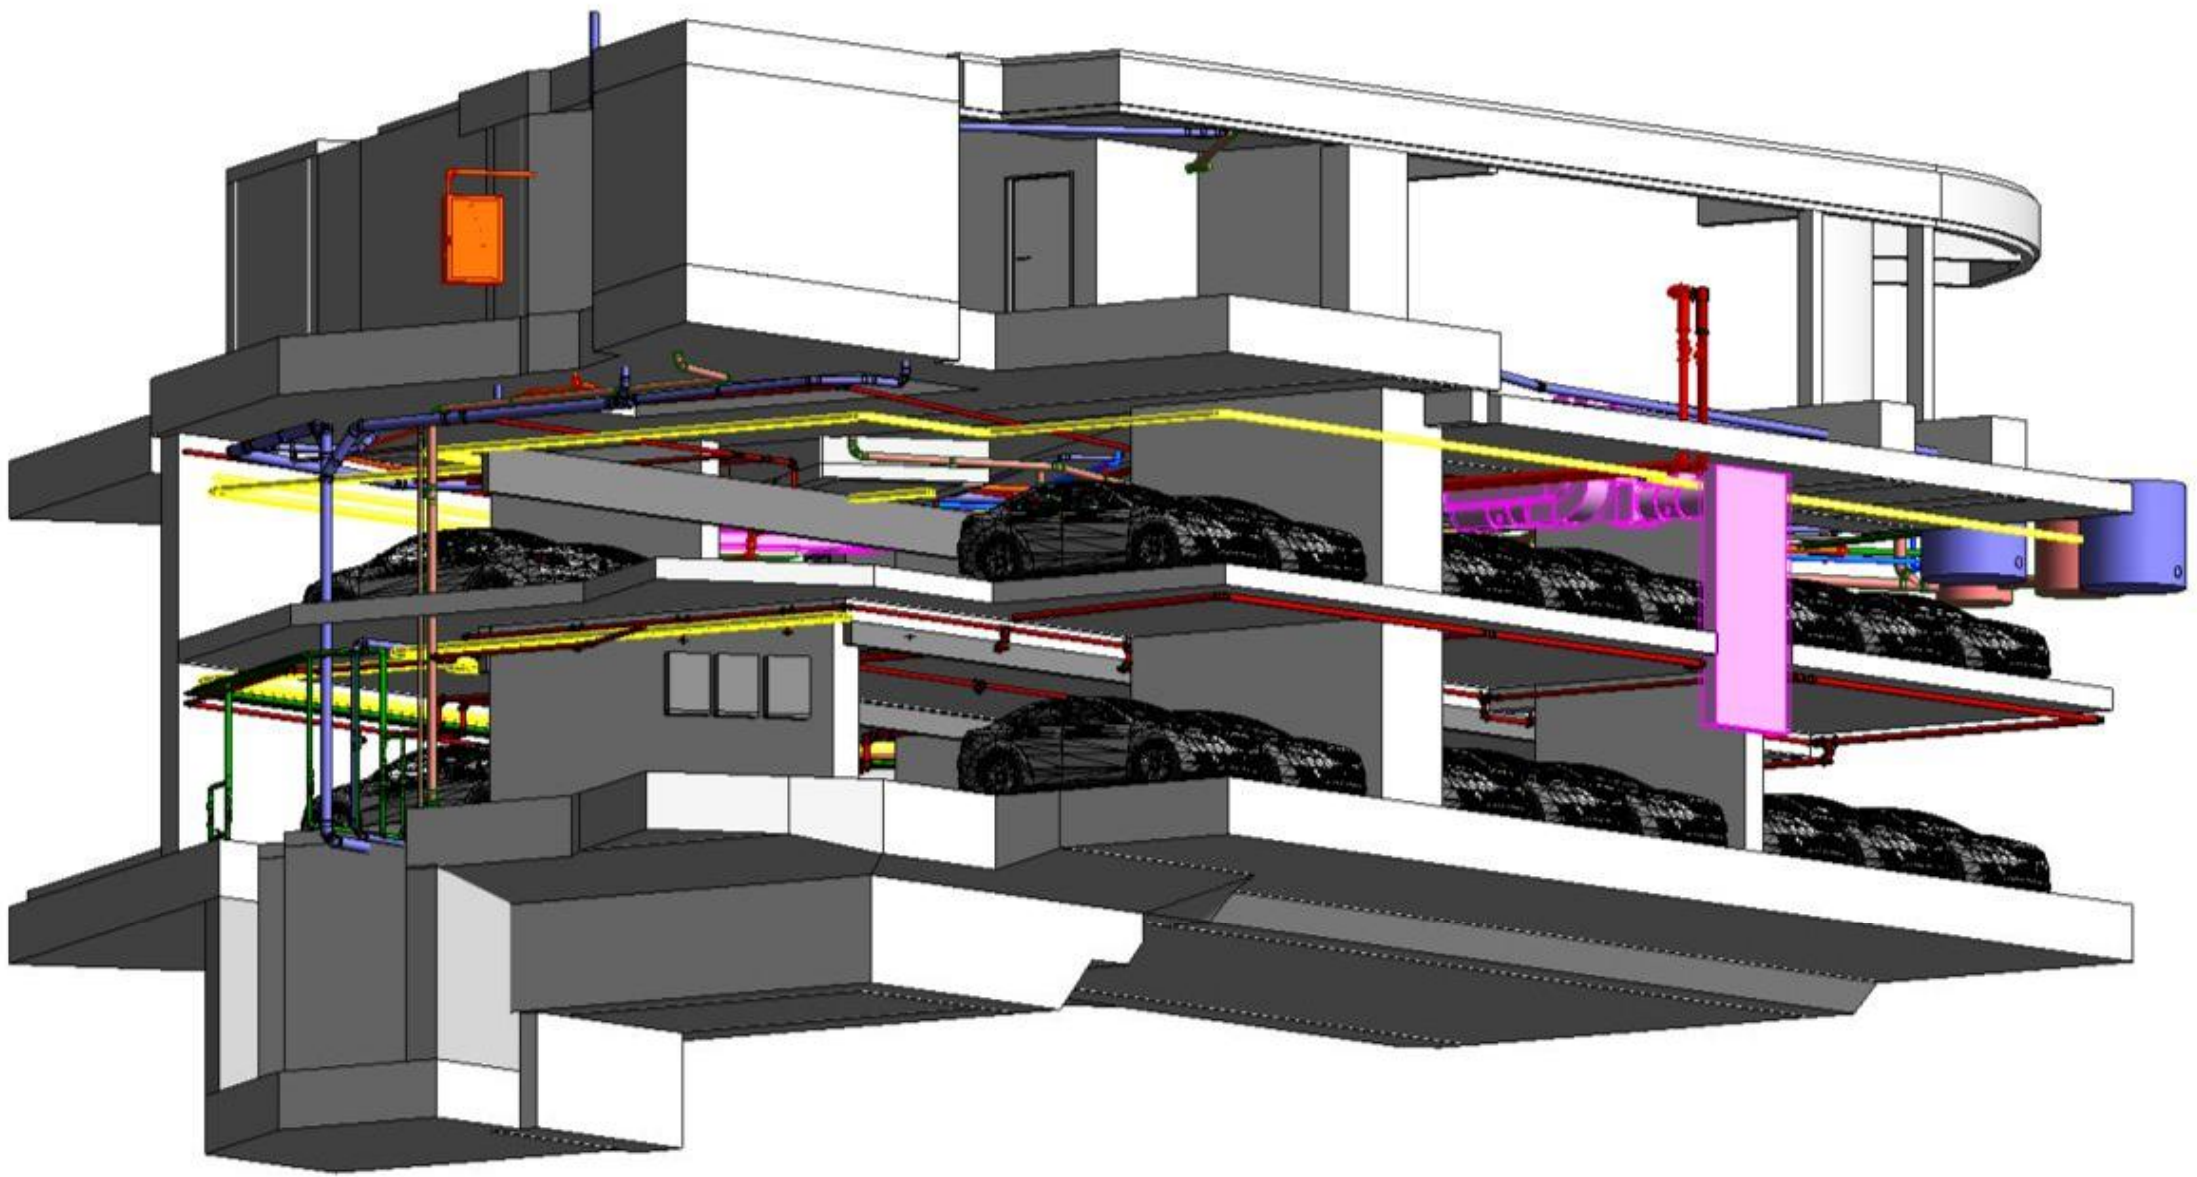

+14.00
1400


+11.60
1160


+7.94
794
703


+4.90
490


0.00=40.90
0

-2.65
-265

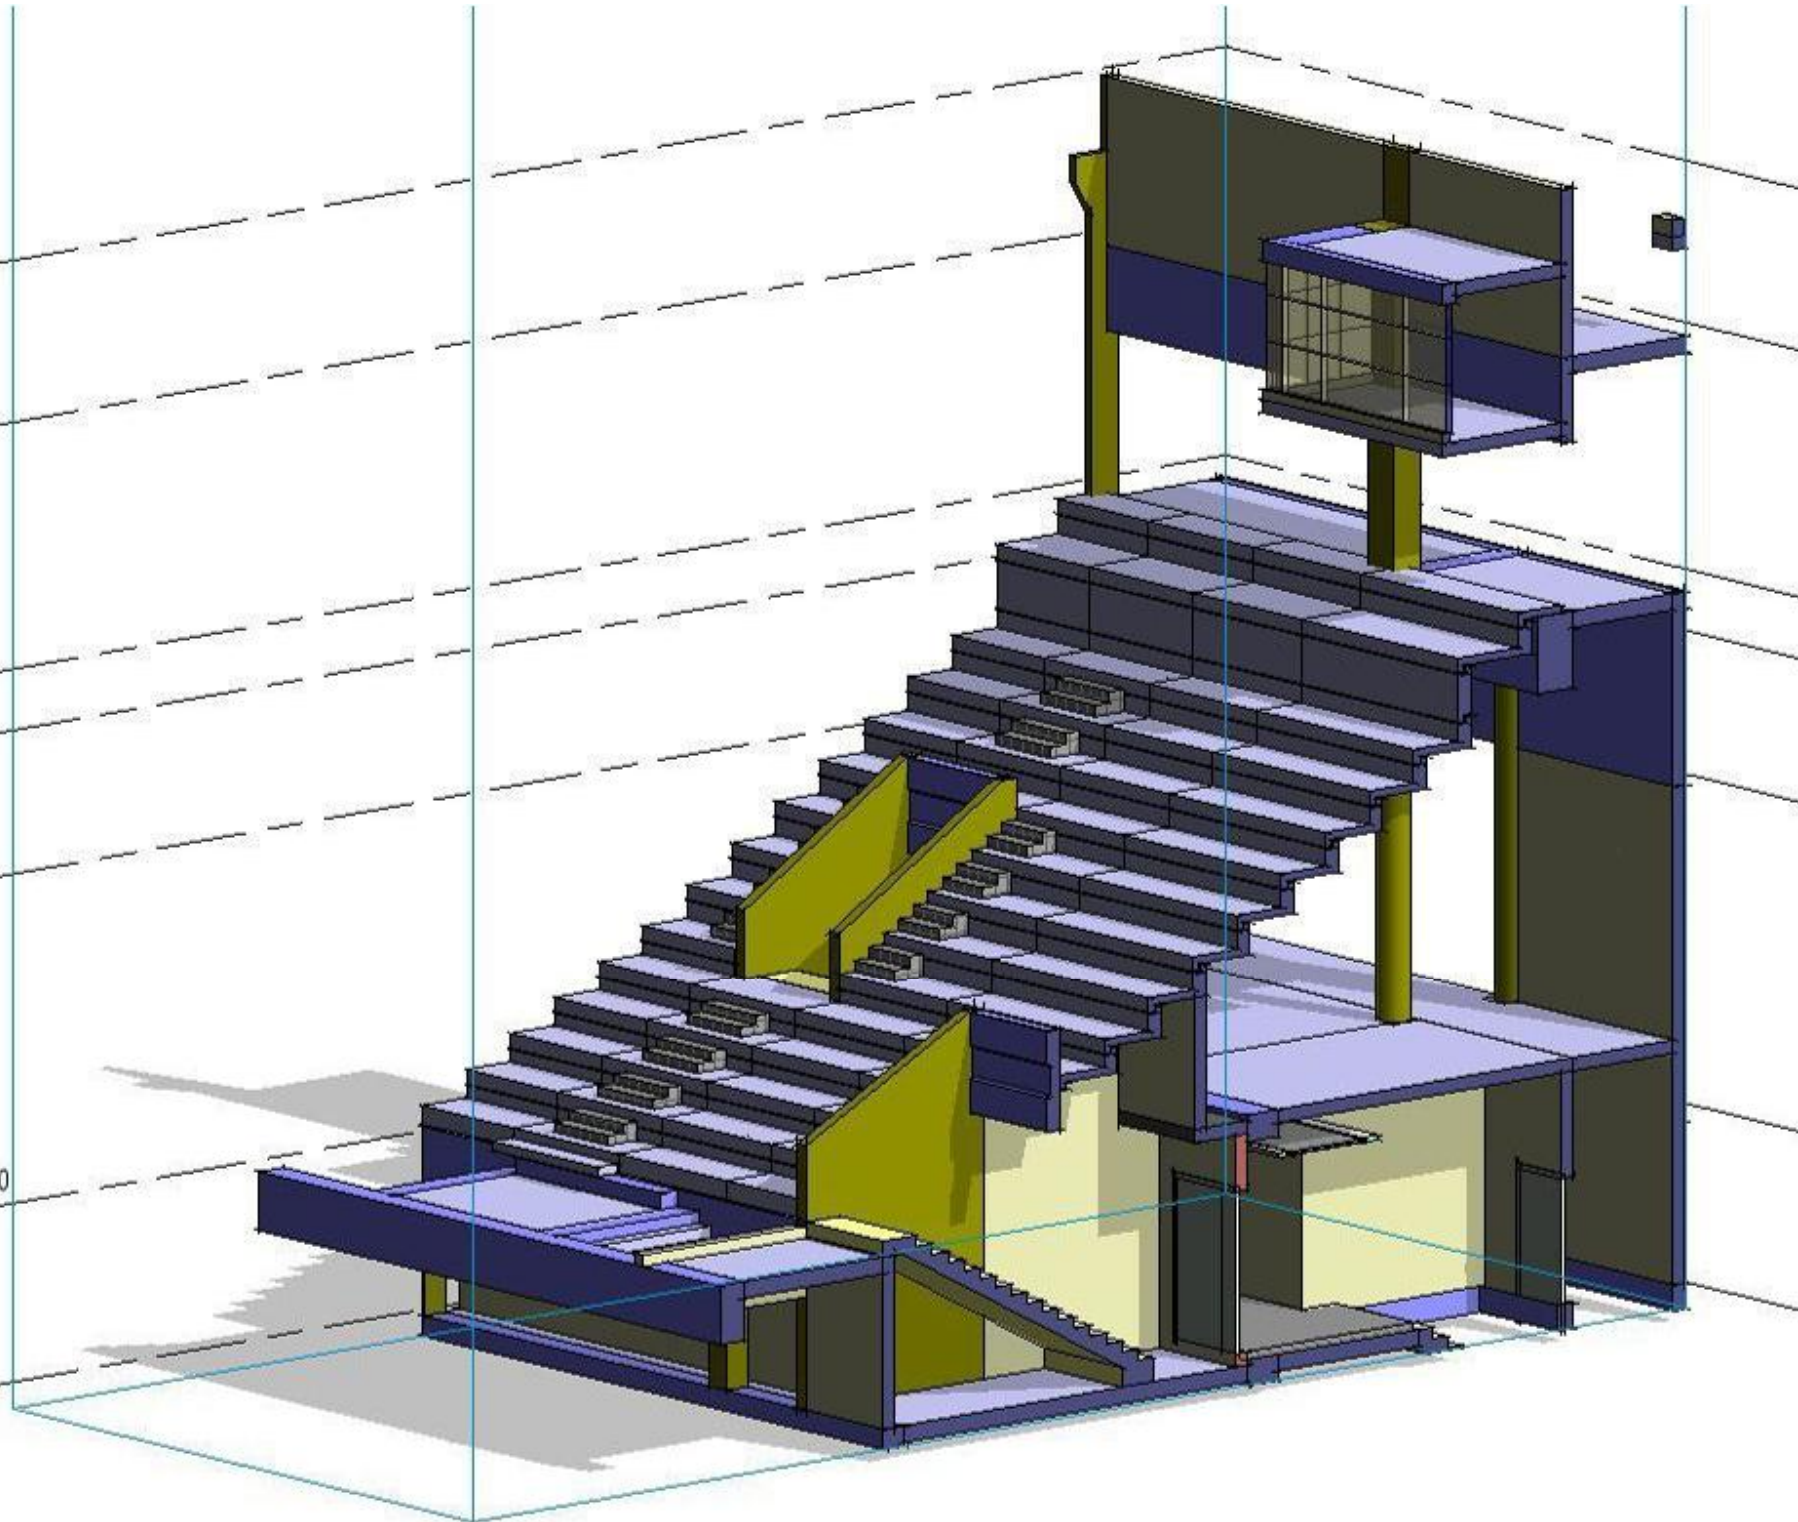

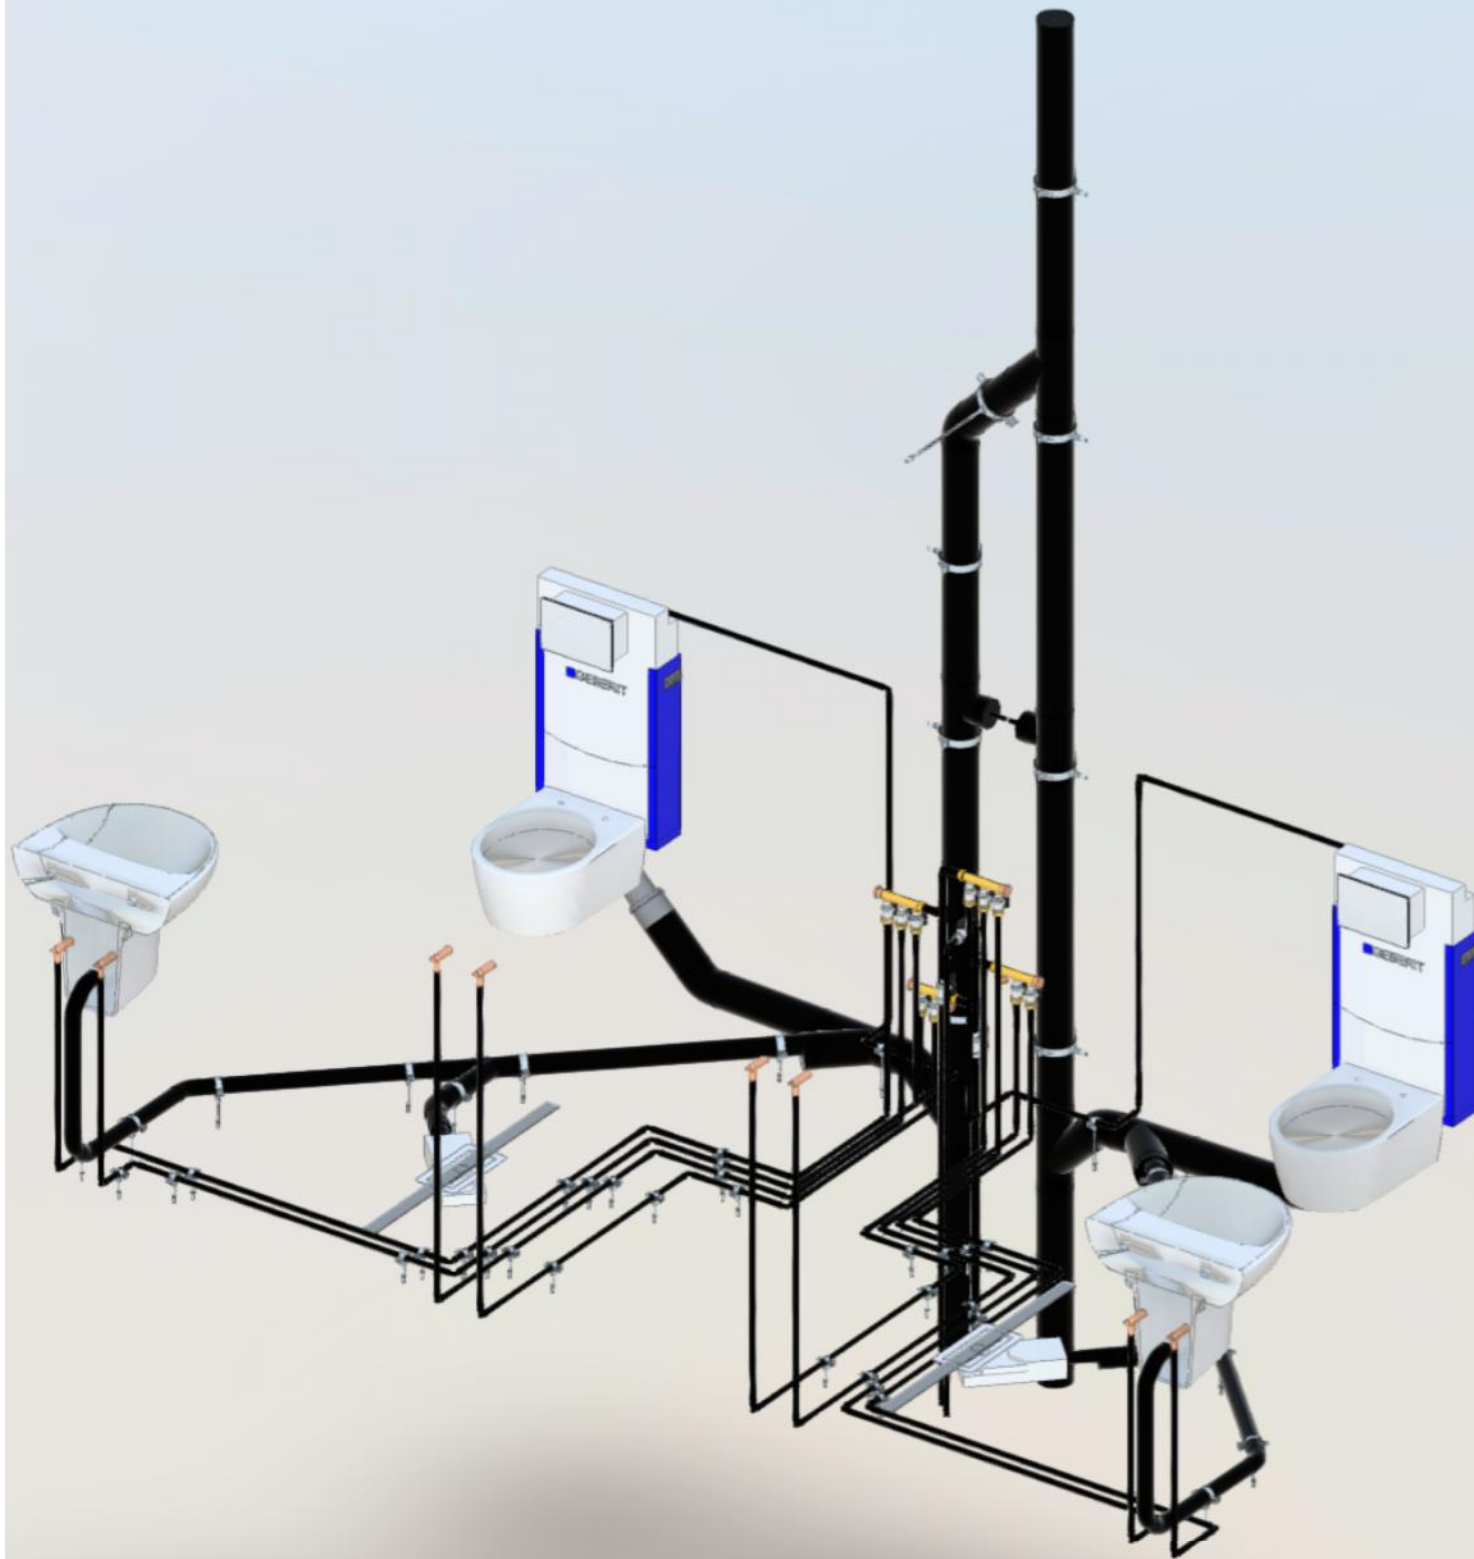

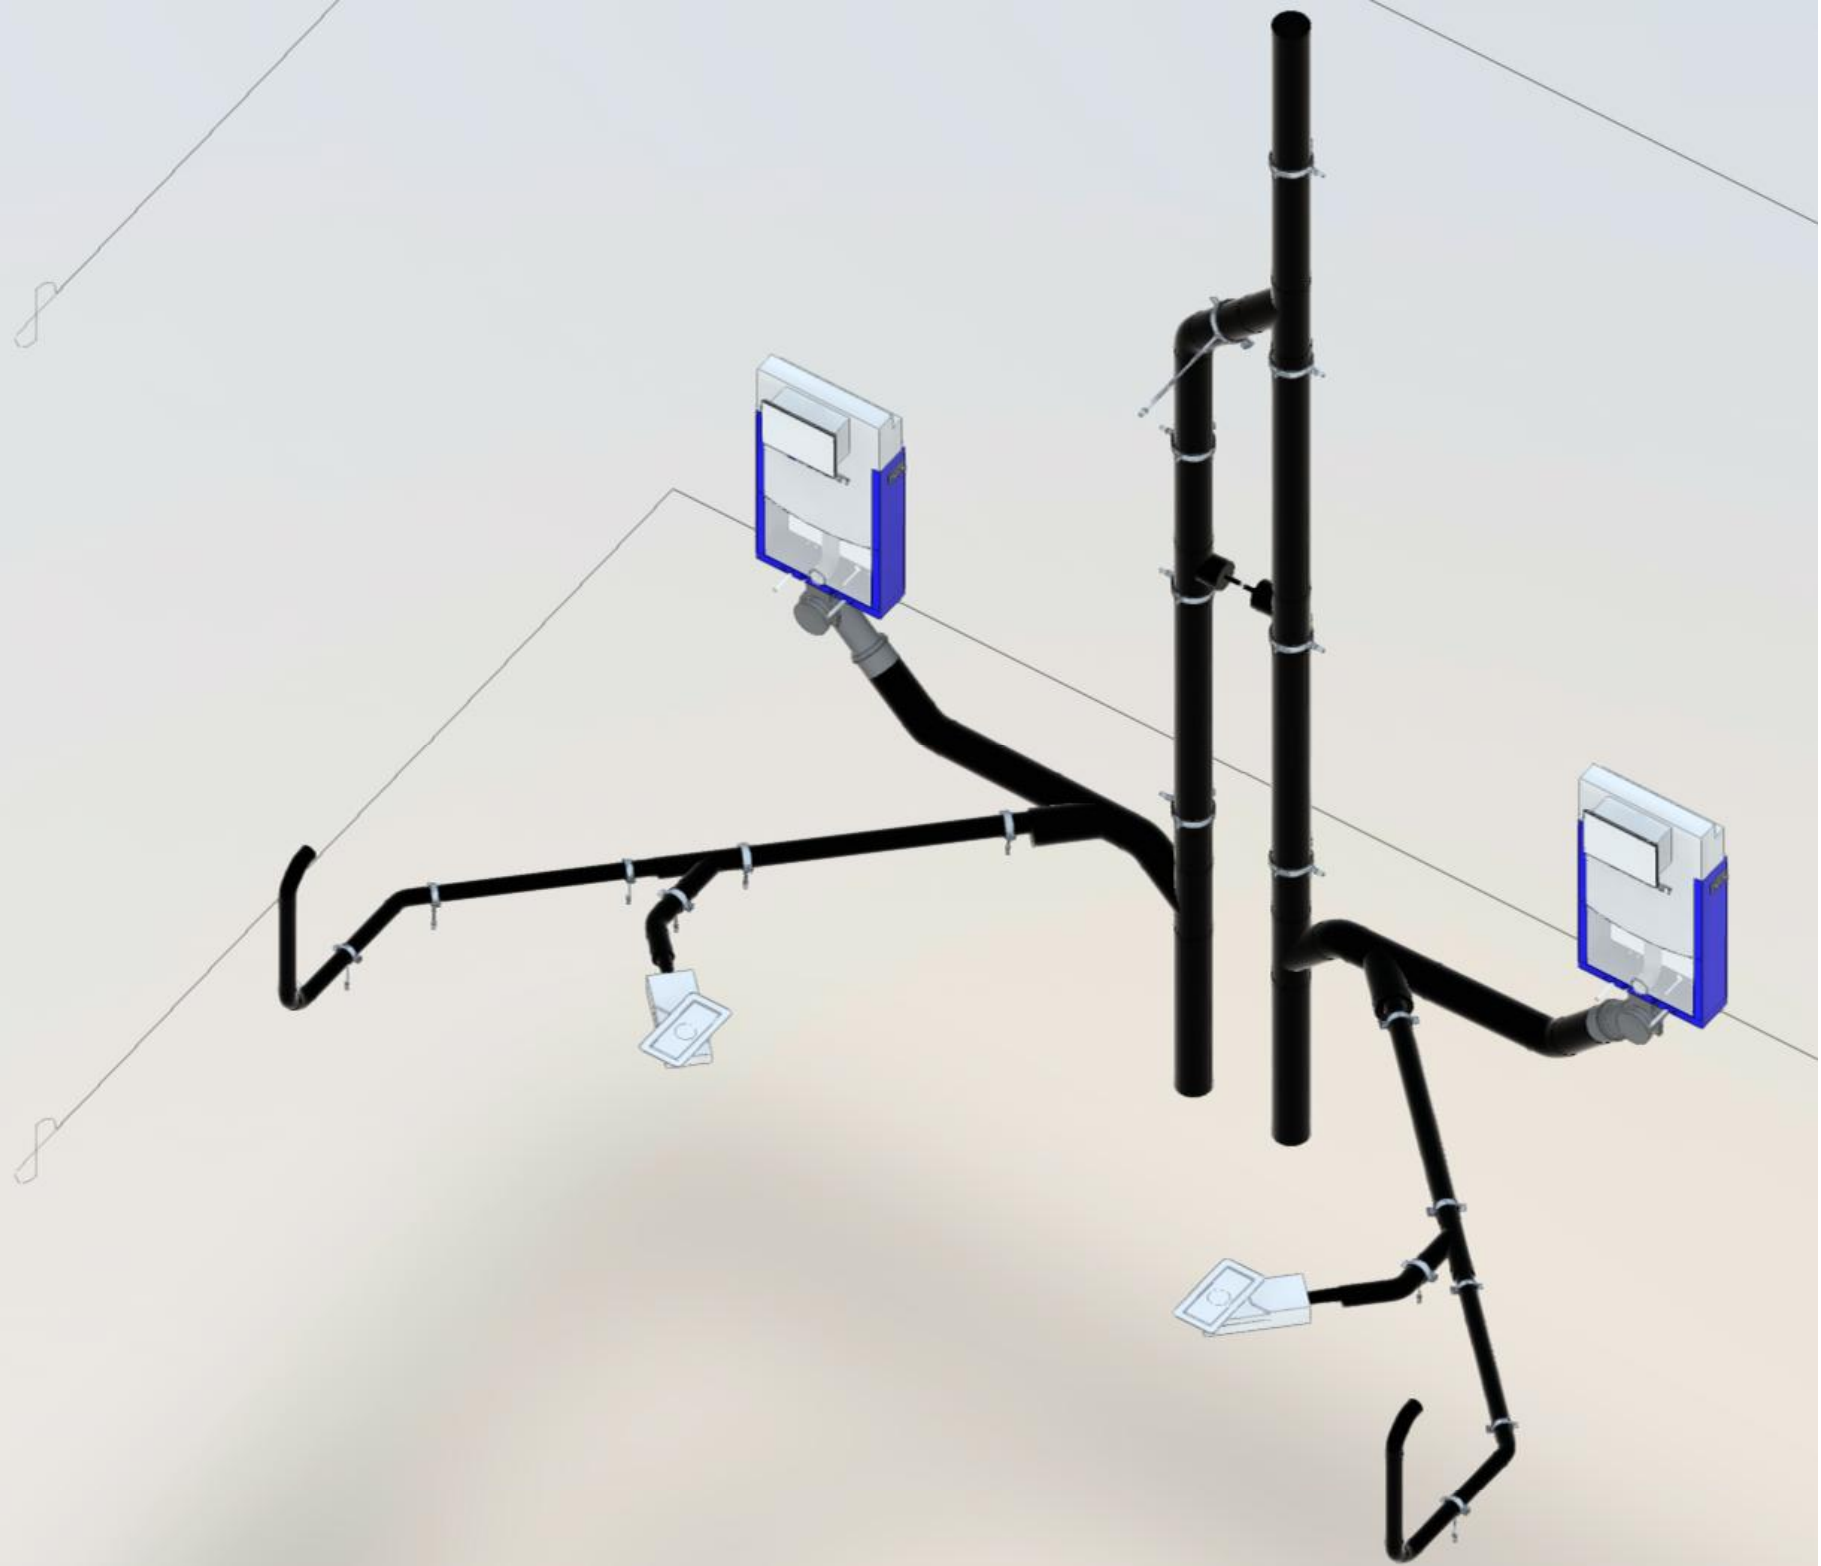

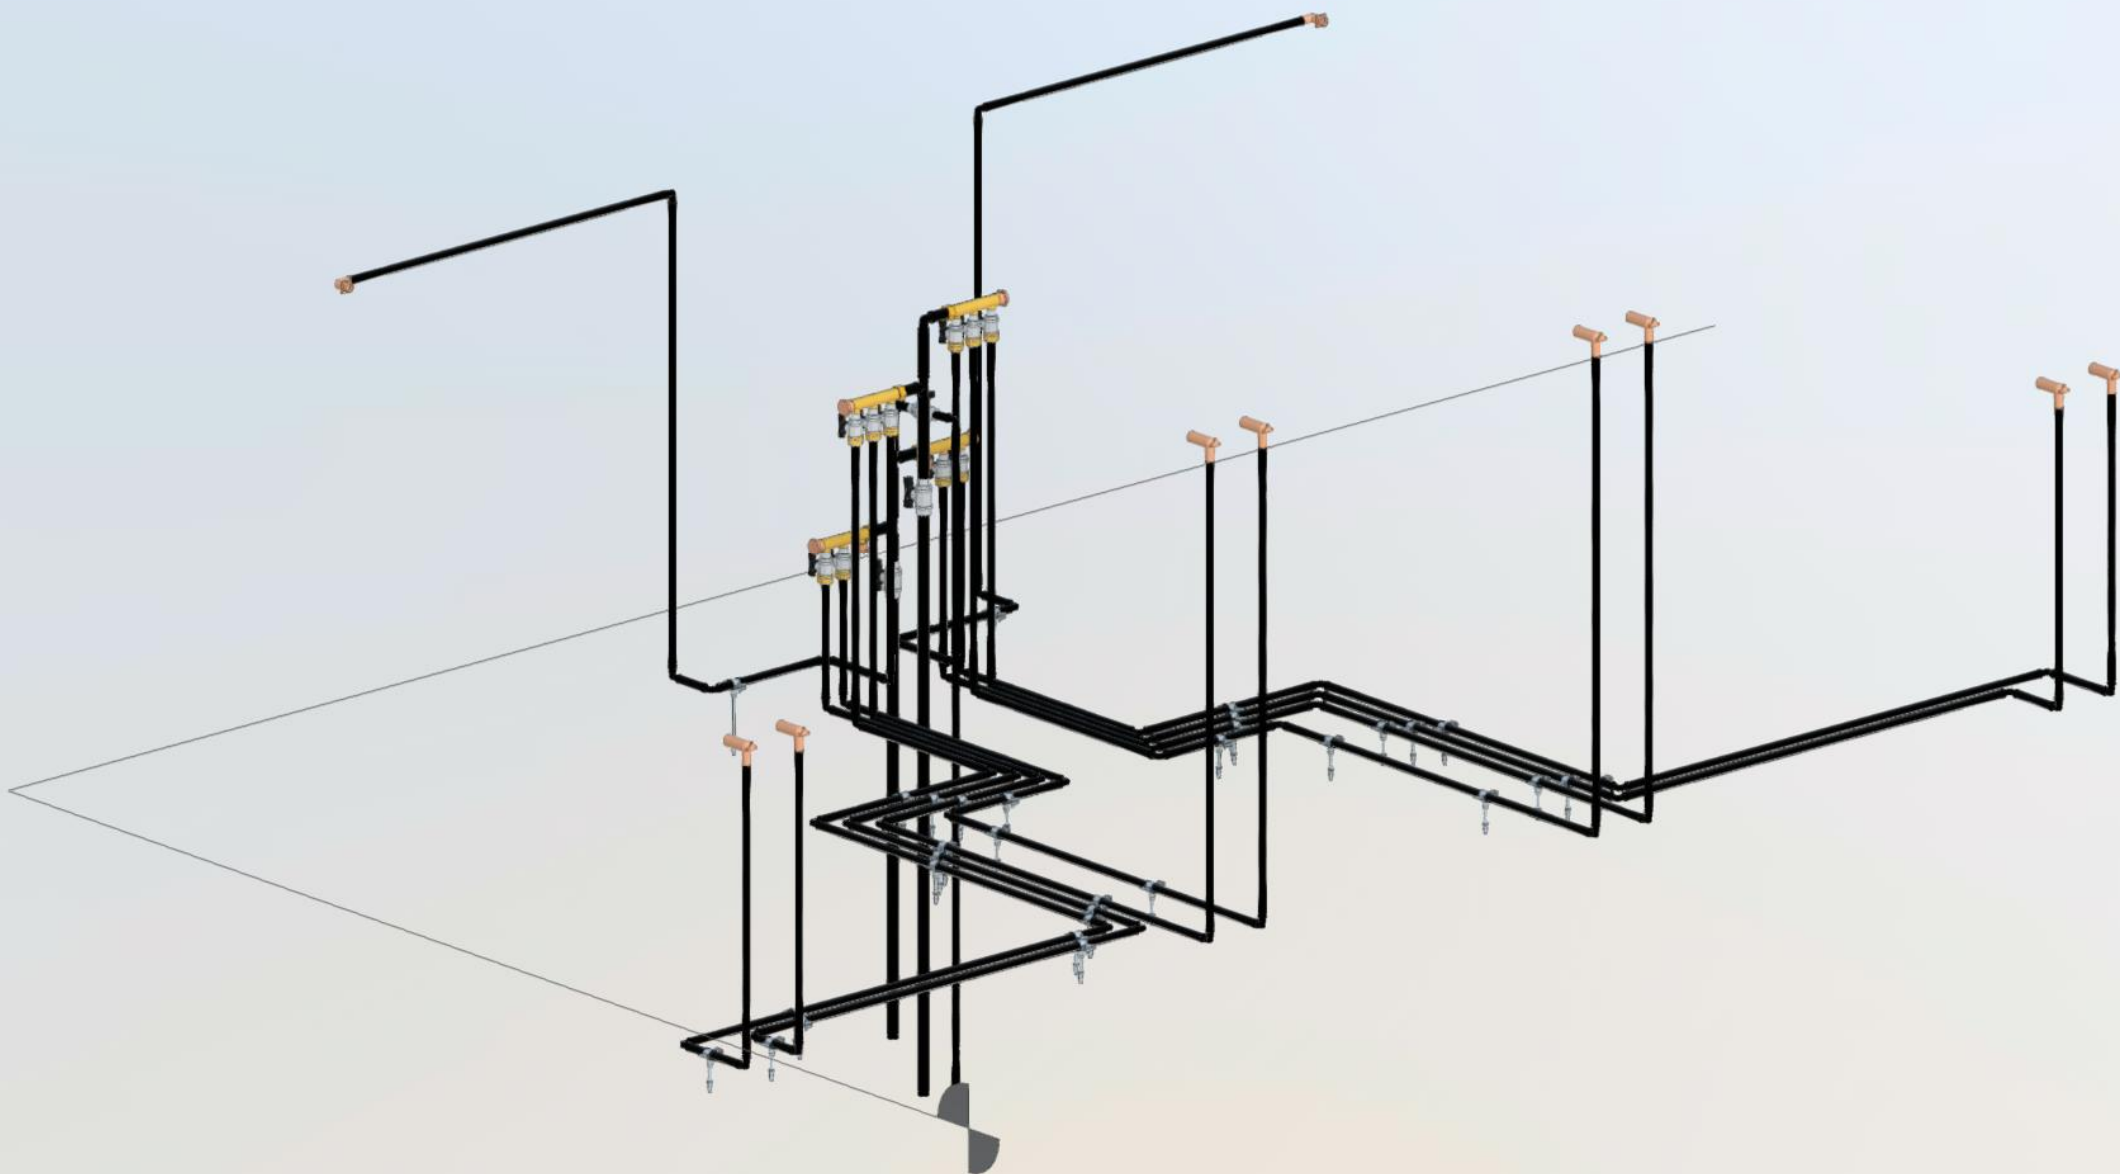

Pipe Fitting Schedule							
Name, Type	Manufacturer	Article Number	LOD300	LOD400	System Type	Count	
Geberit cap with female thread_PRO_102932: DN20-20 / Rp3/4"-Rp3/4"	Geberit	602.482.00.1	No	Yes	Domestic Cold Water	2	
Geberit manifold with threaded connection and connection nipple for manifold, for Euro cone_PRO_102929: DN15-20 / G3/4" / R3/4"-Rp3/4"/ G3/4"	Geberit	602.423.00.1	No	Yes	Domestic Cold Water	2	
Geberit Mepla connection nipple for manifold, for Euro cone_PRO_102931: DN12-15-G3/4" / d16-20-G3/4"	Geberit	602.623.00.5	No	Yes	Domestic Cold Water	6	
Geberit Mepla elbow tap connector 90° for concealed cistem_PRO_102915: DN12-15-Rp1/2" / d16-20-Rp1/2" (90°)	Geberit	602.276.00.5	No	Yes	Domestic Cold Water	2	
Geberit Mepla elbow tap connector 90°_PRO_102890: DN12-15-Rp1/2" / d16-20-Rp1/2" (90°) (L=78 mm)	Geberit	602.296.00.5	No	Yes	Domestic Cold Water	4	
Geberit Mepla elbow_PRO_102840: DN20-65 / d26-75 (45°), DN12-65 / d16-75 (90°)	Geberit	622.271.00.5	No	Yes	Domestic Cold Water	30	
Geberit Mepla elbow_PRO_102840: DN20-65 / d26-75 (45°), DN12-65 / d16-75 (90°)	Geberit	623.271.00.5	No	Yes	Domestic Cold Water	1	
Geberit Mepla T-piece, equal_PRO_103894: DN12-65 / d16-75	Geberit	623.310.00.5	No	Yes	Domestic Cold Water	1	
Geberit cap with female thread_PRO_102932: DN20-20 / Rp3/4"-Rp3/4"	Geberit	602.482.00.1	No	Yes	Domestic Hot Water	4	
Geberit manifold with threaded connection and connection nipple for manifold, for Euro cone_PRO_102929: DN15-20 / G3/4" / R3/4"-Rp3/4"/ G3/4"	Geberit	602.423.00.1	No	Yes	Domestic Hot Water	2	
Geberit Mepla connection nipple for manifold, for Euro cone_PRO_102931: DN12-15-G3/4" / d16-20-G3/4"	Geberit	602.623.00.5	No	Yes	Domestic Hot Water	4	
Geberit Mepla elbow tap connector 90°_PRO_102890: DN12-15-Rp1/2" / d16-20-Rp1/2" (90°) (L=78 mm)	Geberit	602.296.00.5	No	Yes	Domestic Hot Water	4	
Geberit Mepla elbow_PRO_102840: DN20-65 / d26-75 (45°), DN12-65 / d16-75 (90°)	Geberit	622.271.00.5	No	Yes	Domestic Hot Water	20	
Geberit Mepla elbow_PRO_102840: DN20-65 / d26-75 (45°), DN12-65 / d16-75 (90°)	Geberit	623.271.00.5	No	Yes	Domestic Hot Water	1	
Geberit Mepla T-piece, equal_PRO_103894: DN12-65 / d16-75	Geberit	623.310.00.5	No	Yes	Domestic Hot Water	2	
Geberit Mepla elbow_PRO_102840: DN20-65 / d26-75 (45°), DN12-65 / d16-75 (90°)	Geberit	622.271.00.5	No	Yes	Domestic Hot Water Return	1	
Geberit HDPE bend_PRO_101543: DN40-150 / ø40-160	Geberit	361.045.16.1	No	Yes	Sanitary	10	
Geberit HDPE bend_PRO_101543: DN40-150 / ø40-160	Geberit	364.045.16.1	No	Yes	Sanitary	2	
Geberit HDPE bend_PRO_101543: DN40-150 / ø40-160	Geberit	367.045.16.1	No	Yes	Sanitary	5	
Geberit HDPE branch fitting 45°_PRO_101557: DN40-300 / ø40-315	Geberit	364.120.16.1	No	Yes	Sanitary	2	
Geberit HDPE branch fitting 45°_PRO_101557: DN40-300 / ø40-315	Geberit	367.135.16.1	No	Yes	Sanitary	5	
Geberit HDPE branch fitting 88.5°_PRO_101559: DN40-300 / ø40-315	Geberit	367.180.16.1	No	Yes	Sanitary	2	
Geberit HDPE reducer, eccentric, short_PRO_101571: DN40-150 / ø40-160	Geberit	364.558.16.1	No	Yes	Sanitary	2	
Geberit HDPE reducer, eccentric, short_PRO_101571: DN40-150 / ø40-160	Geberit	364.561.16.1	No	Yes	Sanitary	2	
Geberit HDPE reducer, eccentric, short_PRO_101571: DN40-150 / ø40-160	Geberit	367.571.16.1	No	Yes	Sanitary	2	
Geberit HDPE weld-on cap_PRO_101703: DN30-200 / ø32-200	Geberit	366.812.16.1	No	Yes	Sanitary	2	

Pipe Accessory Schedule									
Name, Type	Model	DN	Size	Manufacturer	Code	System Type	Kv	Weight	Count
Ball Valve	VAL-SFER	DN15	1/2"	Rubinetterie Bresciane Bonomi	2721040000	Domestic Cold Water	4.5 L/s	0.30 kg	6
Ball Valve	VAL-SFER	DN15	1/2"	Rubinetterie Bresciane Bonomi	2721040000	Domestic Hot Water	4.5 L/s	0.30 kg	4
Ball Valve	VAL-SFER	DN15	1/2"	Rubinetterie Bresciane Bonomi	2721040000	Domestic Hot Water Return	4.5 L/s	0.30 kg	1
Ball Valve	VAL-SFER	DN20	3/4"	Rubinetterie Bresciane Bonomi	2721050000	Domestic Cold Water	8.2 L/s	0.45 kg	1
Ball Valve	VAL-SFER	DN20	3/4"	Rubinetterie Bresciane Bonomi	2721050000	Domestic Hot Water	8.2 L/s	0.45 kg	1

Plumbing Fixture Schedule						
Name, Type	Article Number	Manufacturer	LOD300	LOD400	Count	
110.350.00.5 Geberit Kombifix element for wall-hung WC, 108 cm, with Sigma concealed cistem 12 cm	110.350.00.5	Geberit	No	Yes	2	
154.152.00.1 Geberit installation set for shower channels of the CleanLine series, for screed height at inlet 65–90 mm	154.152.00.1	Geberit	No	Yes	2	
154.450.00.1 Geberit shower channel CleanLine20	154.450.00.1	Geberit			2	
500.304.01.1 Geberit Seinova washbasin	500.304.01.1	Geberit	No	Yes	2	
204070000 Geberit iCon wall-hung WC, washdown, small projection, shrouded, Rimfree	204070000	Geberit	No	Yes	2	

Pipe Schedule							
Name, Type	System Type	Material	Reference	Article Number	Manufacturer	Size	Length
Geberit Mepla system pipe, ML, in protective tube DN	Domestic Cold Water	Geberit_PVDF	PRO_102823	602.131.00.2	Geberit	15 mmø	22.31 m
Geberit Mepla system pipe, ML DN	Domestic Cold Water	Geberit_PVDF	PRO_102822	603.110.00.1	Geberit	20 mmø	1.74 m
Geberit Mepla system pipe, ML, in protective tube DN	Domestic Hot Water	Geberit_PVDF	PRO_102823	602.131.00.2	Geberit	15 mmø	15.22 m
Geberit Mepla system pipe, ML DN	Domestic Hot Water	Geberit_PVDF	PRO_102822	603.110.00.1	Geberit	20 mmø	1.38 m
Geberit Mepla system pipe, ML DN	Domestic Hot Water Return	Geberit_PVDF	PRO_102822	602.130.00.1	Geberit	15 mmø	1.59 m
Geberit HDPE pipe DN	Sanitary	GEB_PE100	PRO_101538	361.000.16.0	Geberit	50 mmø	2.79 m
Geberit HDPE pipe DN	Sanitary	GEB_PE100	PRO_101538	364.000.16.0	Geberit	60 mmø	1.96 m
Geberit HDPE pipe DN	Sanitary	GEB_PE100	PRO_101538	367.000.16.0	Geberit	100 mmø	7.46 m

Furniture Schedule						
Name, Type	Article Number	Manufacturer	LOD400	LOD300	Count	
Geberit Seinova half pedestal_PRO_335242	500.329.01.1	Geberit	Yes	No	2	
Geberit WC flush control with electronic flush actuation, mains operation, dual flush, actuator plate Sigma80, touchless_PRO_231904	116.092.SG.1	Geberit	Yes	No	2	

Fastening Schedule			
Name, Type	Anchor	Manufacturer	Count
MPN-G 110 B	HKD M10x25	Hilti	8
MPN-RC 1 1/2" A	HKD M8x25	Hilti	6
MPN-RC 3/8" A	HKD M8x25	Hilti	32
MPN-RC 60/66 A	HKD M8x25	Hilti	6